


RCM

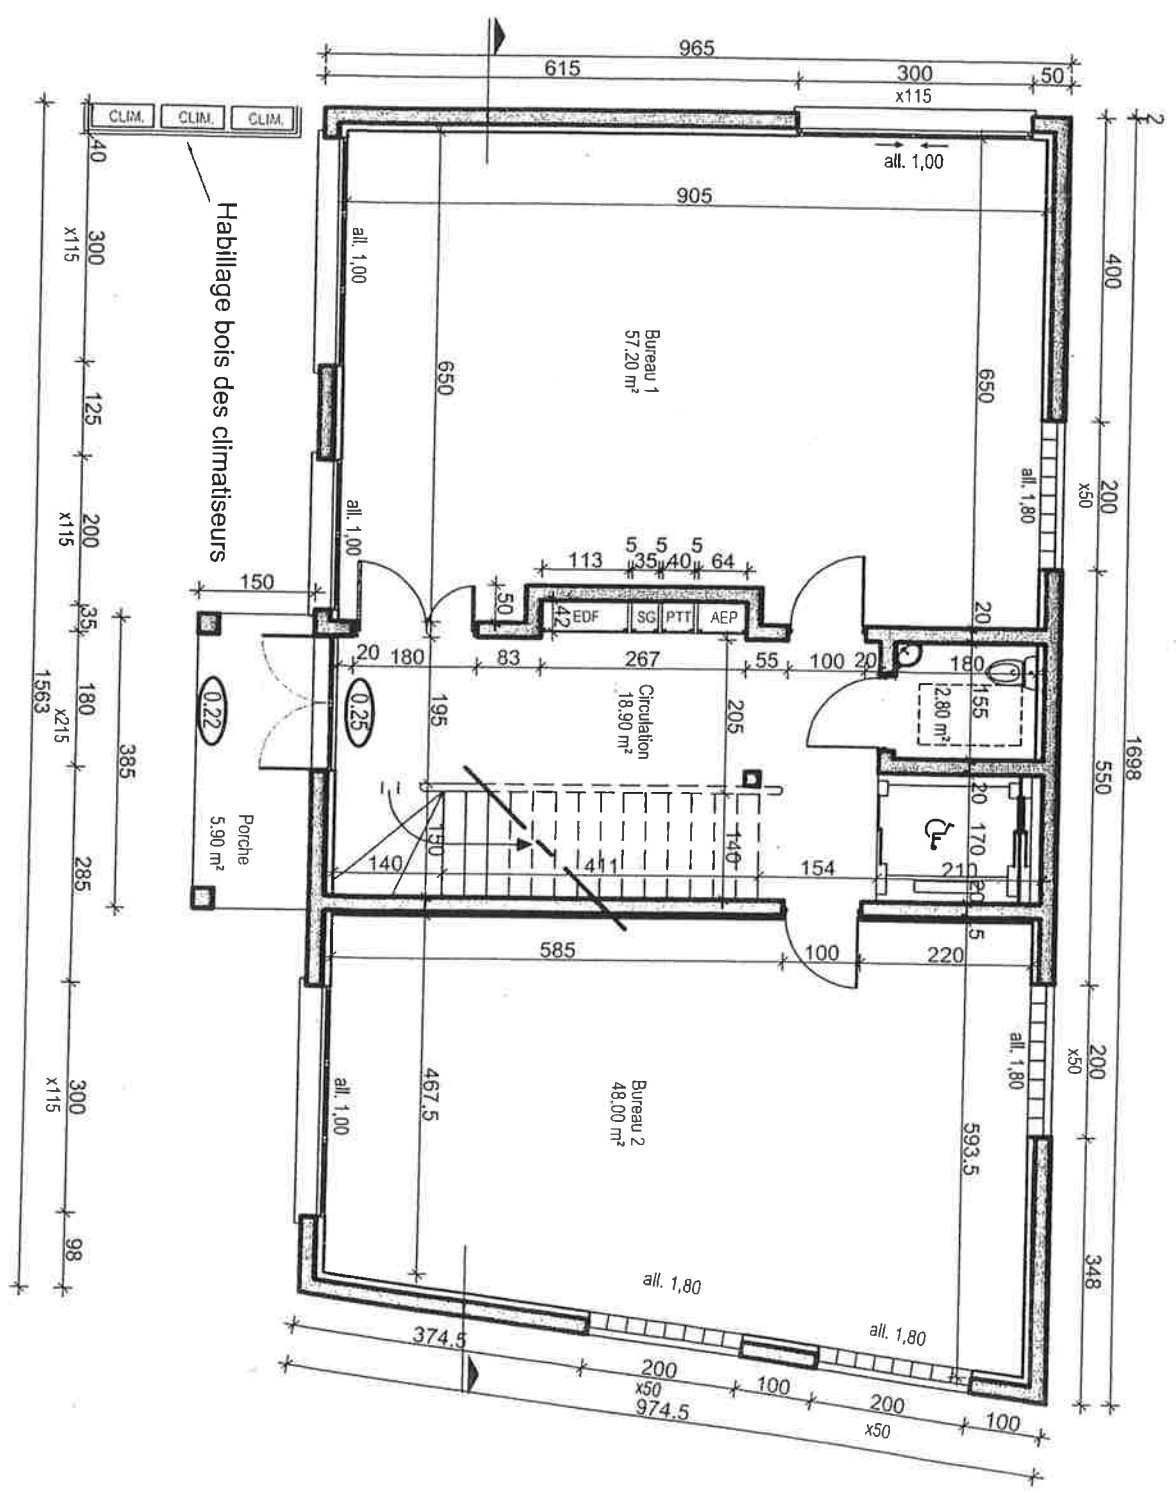

SHOB : 163.30 m²
 SHON : 152.50 m²